

# DURHAM


6785 / 6804 / 6868 SQ. FT.

ELEV. A ELEV. B ELEV. C


INCLUDES 1478 SQ. FT. OF FINISHED AREA IN BASEMENT




GROUND FLOOR  
ELEV. 'A'

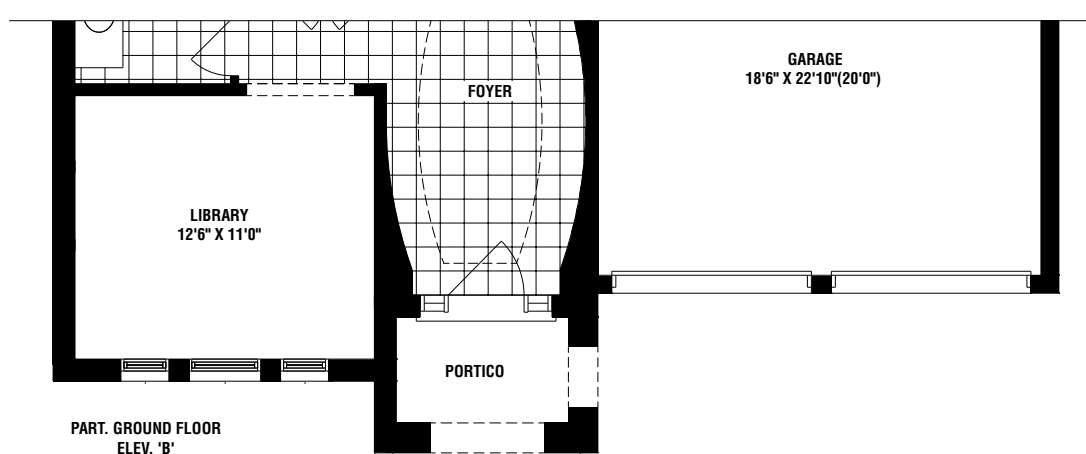


PART. GROUND FLOOR  
ELEV. 'B'

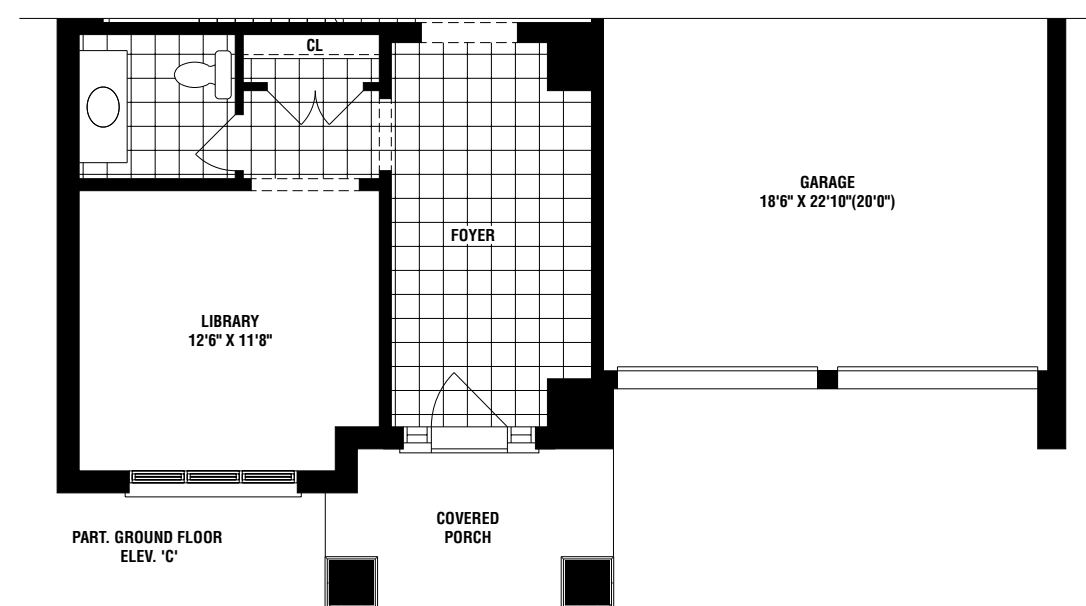


PART. GROUND FLOOR  
ELEV. 'C'

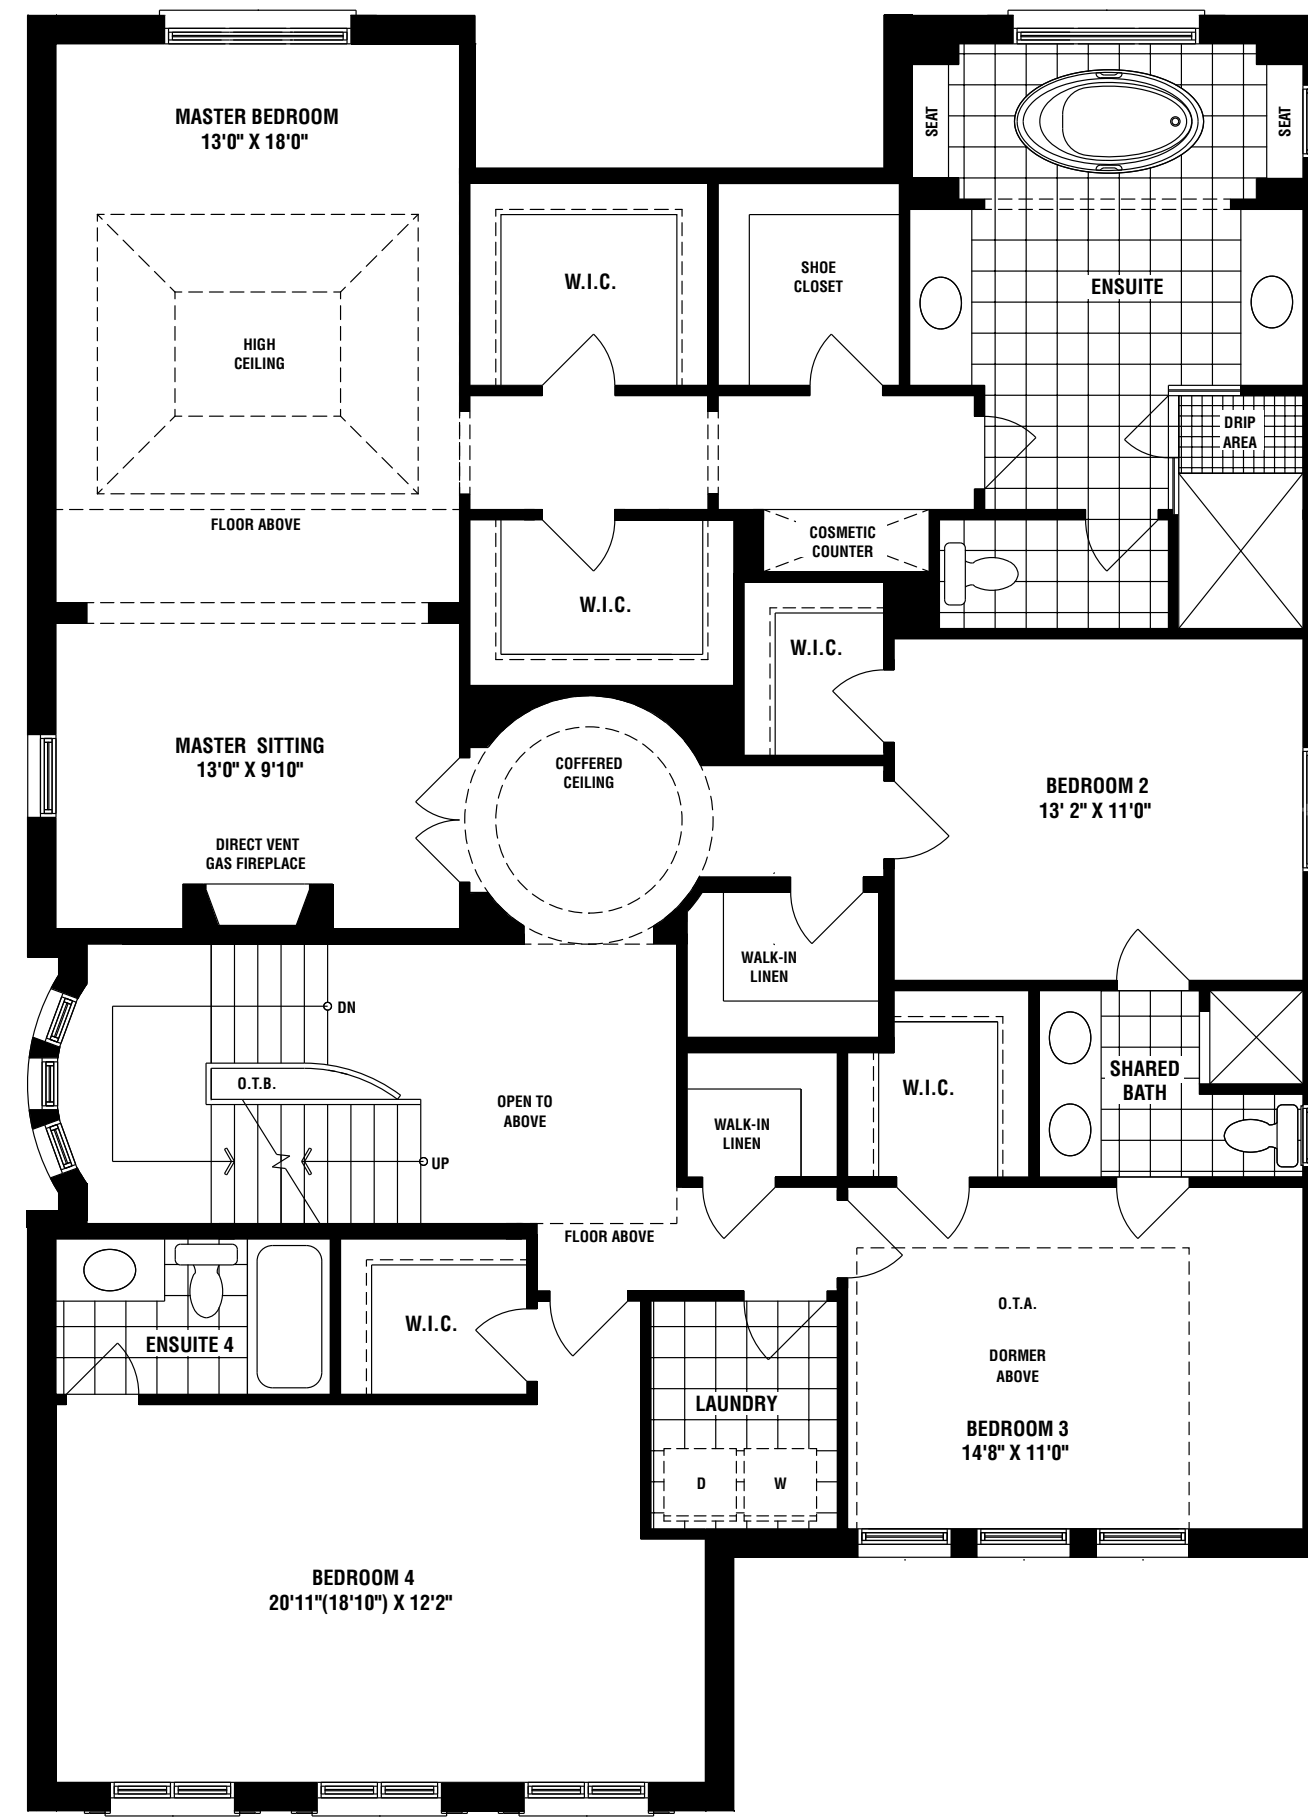


SECOND FLOOR  
ELEV. 'A'

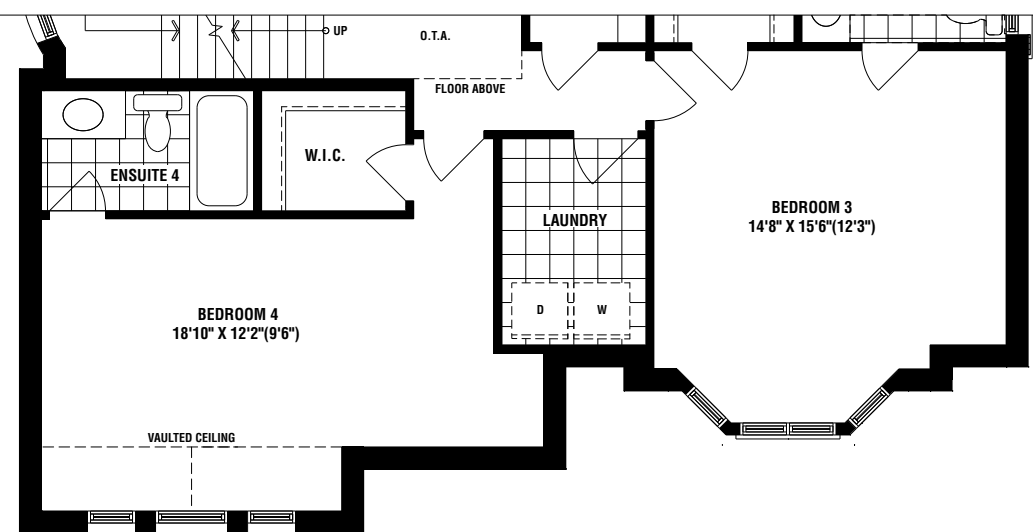


PART. SECOND FLOOR  
ELEV. 'B'

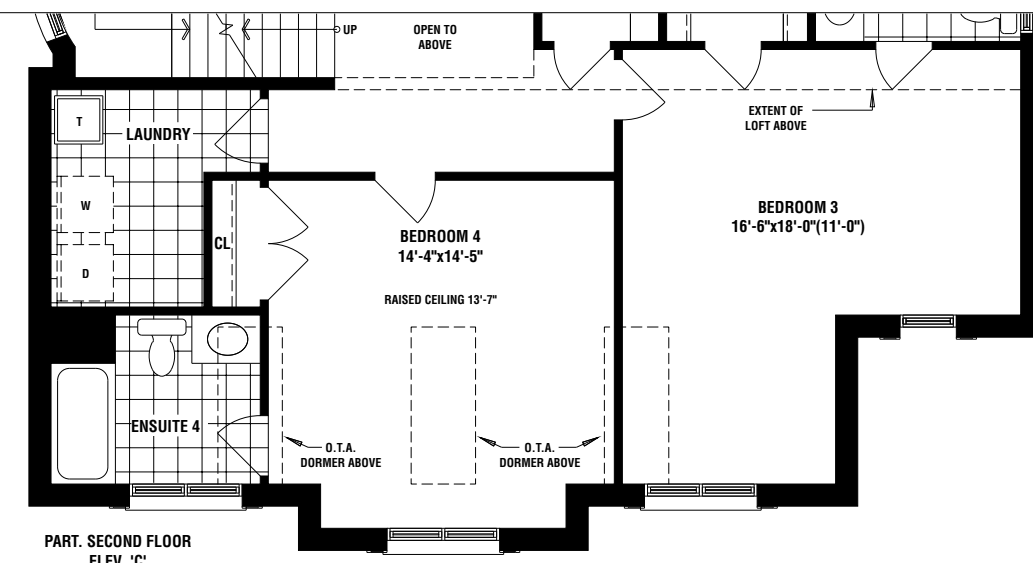


PART. SECOND FLOOR  
ELEV. 'C'

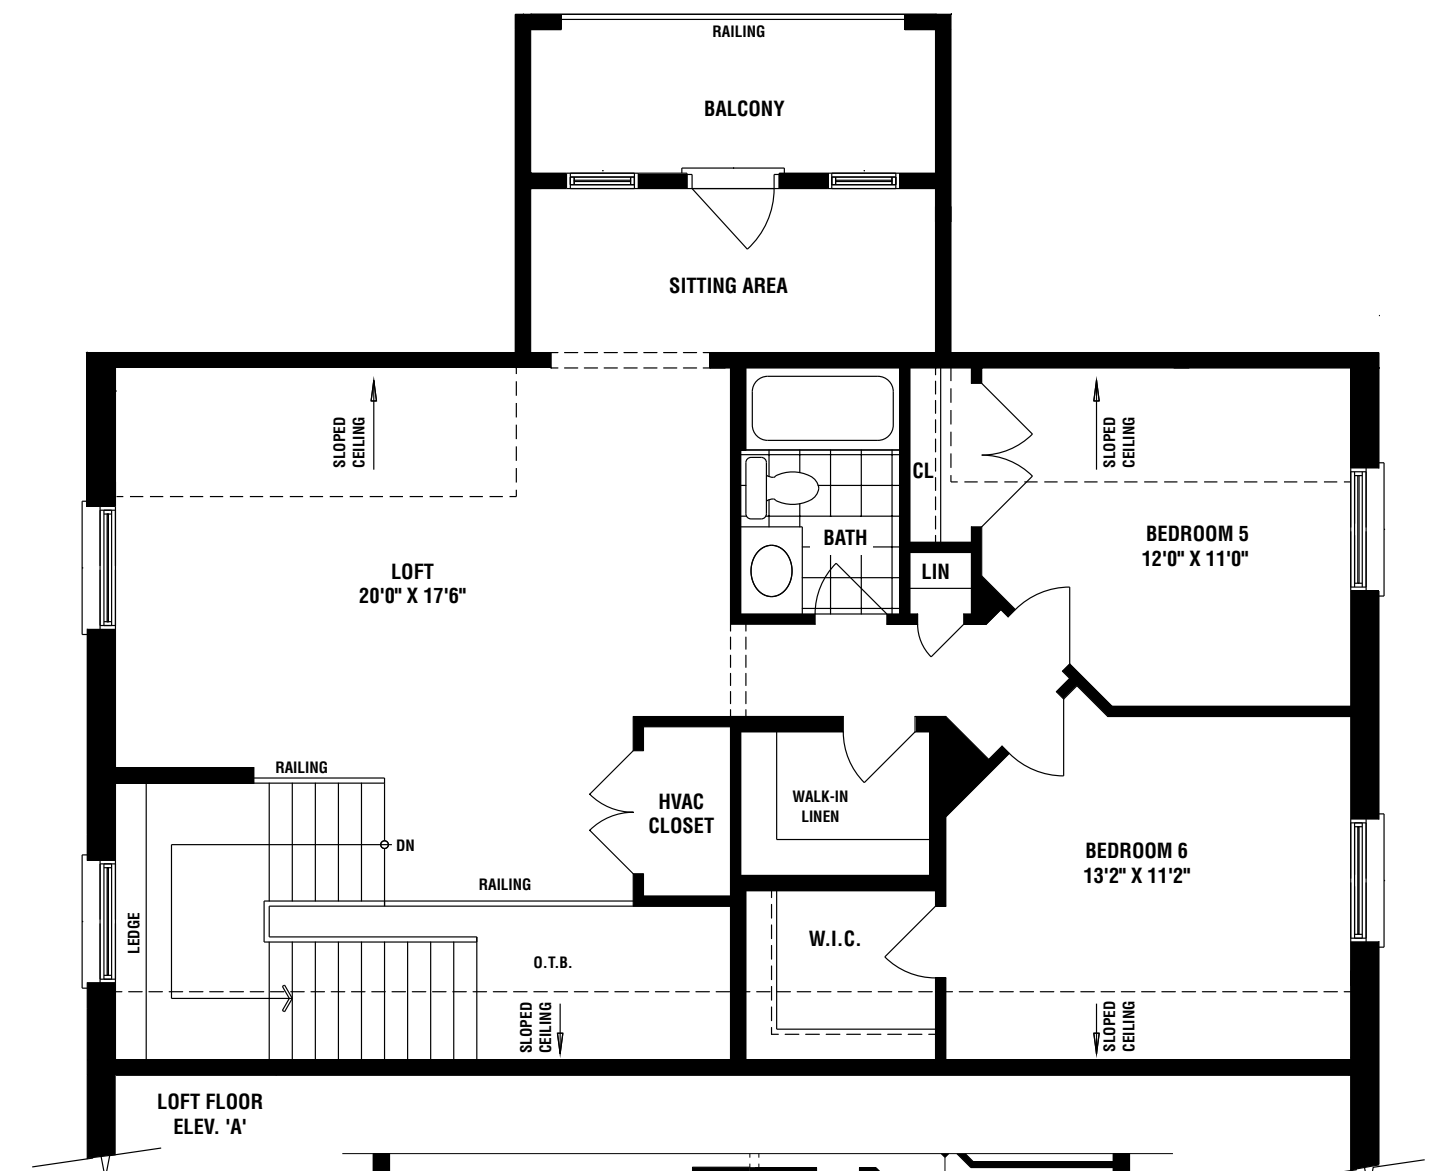


LOFT FLOOR  
ELEV. 'A'

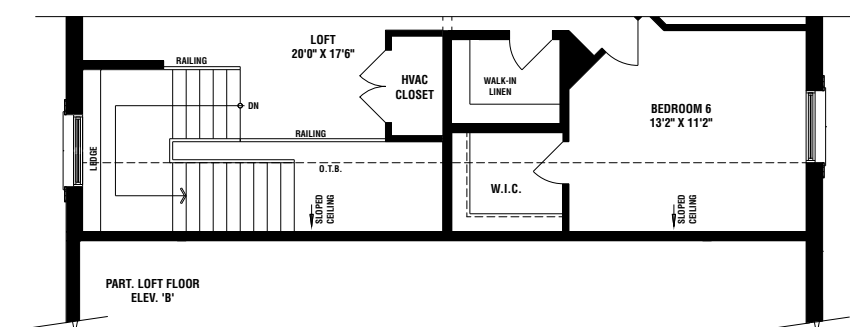


PART. LOFT FLOOR  
ELEV. 'B'

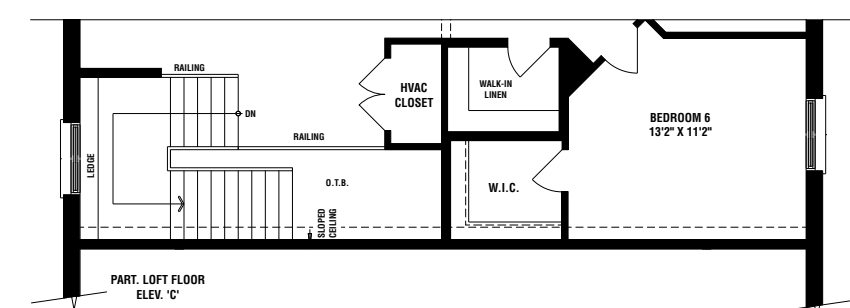


PART. LOFT FLOOR  
ELEV. 'C'

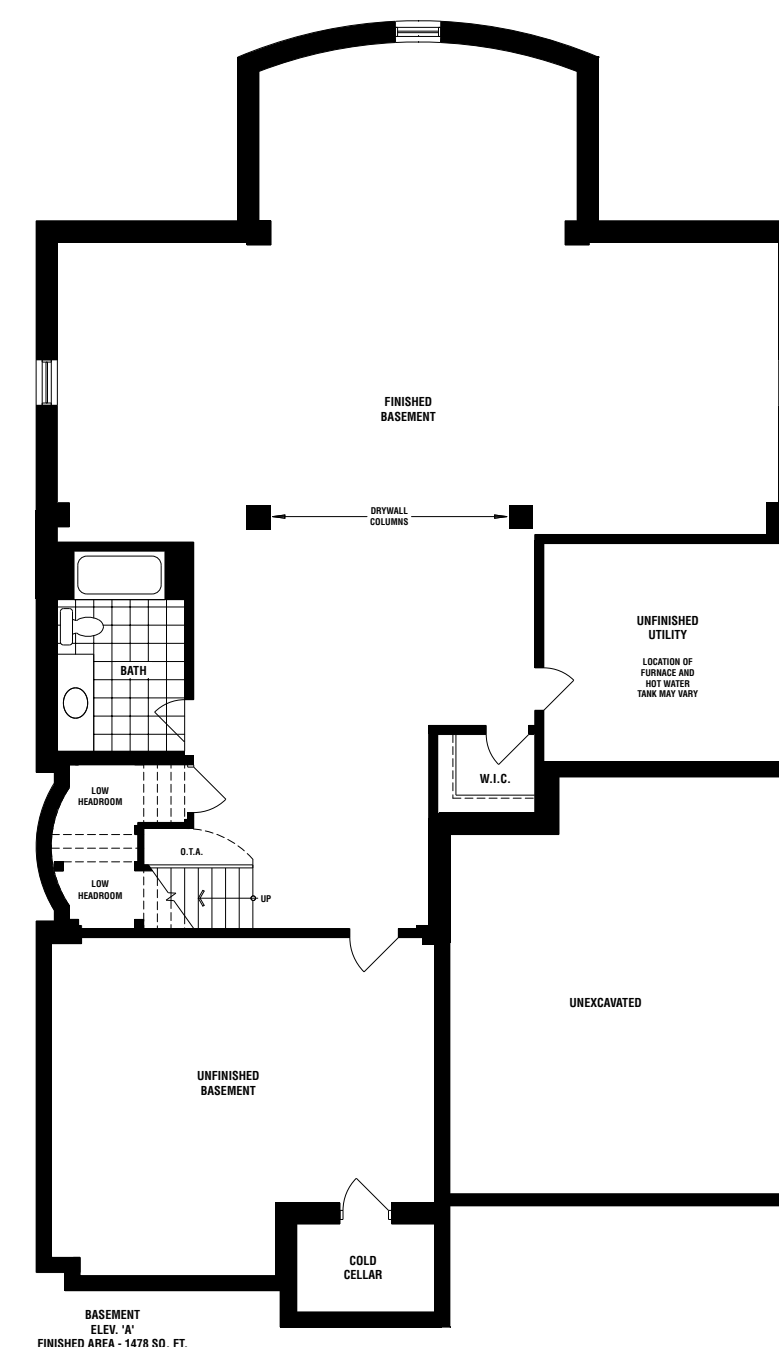

BASEMENT  
ELEV. 'A'  
FINISHED AREA - 1478 SQ. FT.

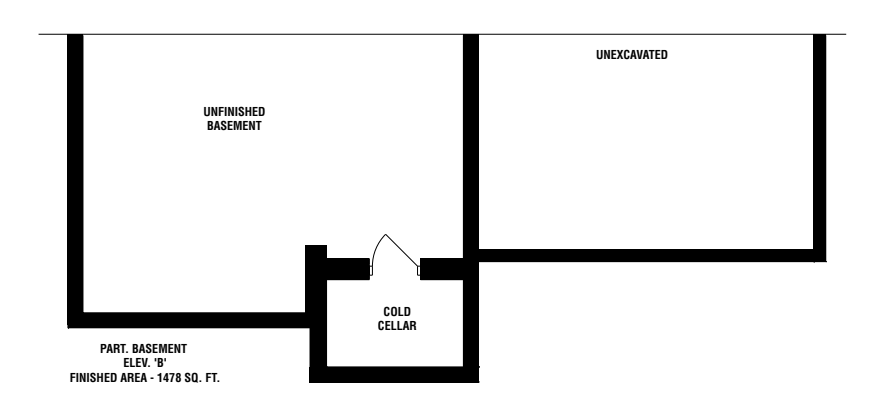

PART. BASEMENT  
ELEV. 'B'  
FINISHED AREA - 1478 SQ. FT.

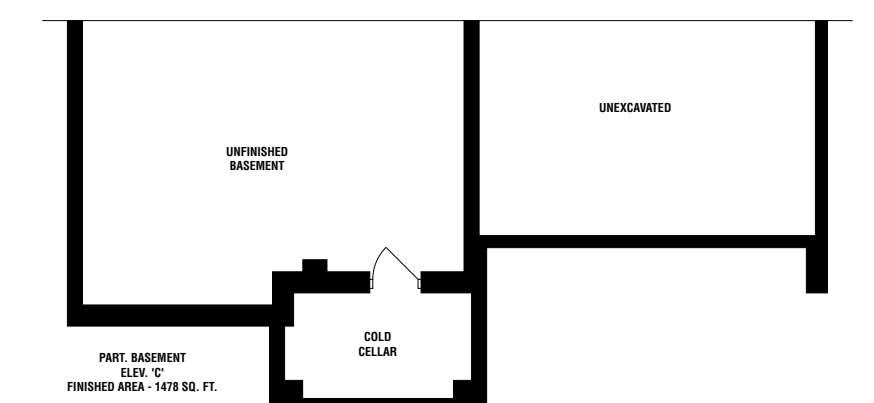

PART. BASEMENT  
ELEV. 'C'  
FINISHED AREA - 1478 SQ. FT.

