


KIRTLING


4687 / 4719 SQ. FT.

ELEV. A ELEV. B


INCLUDES 1290 SQ. FT. OF FINISHED AREA IN BASEMENT

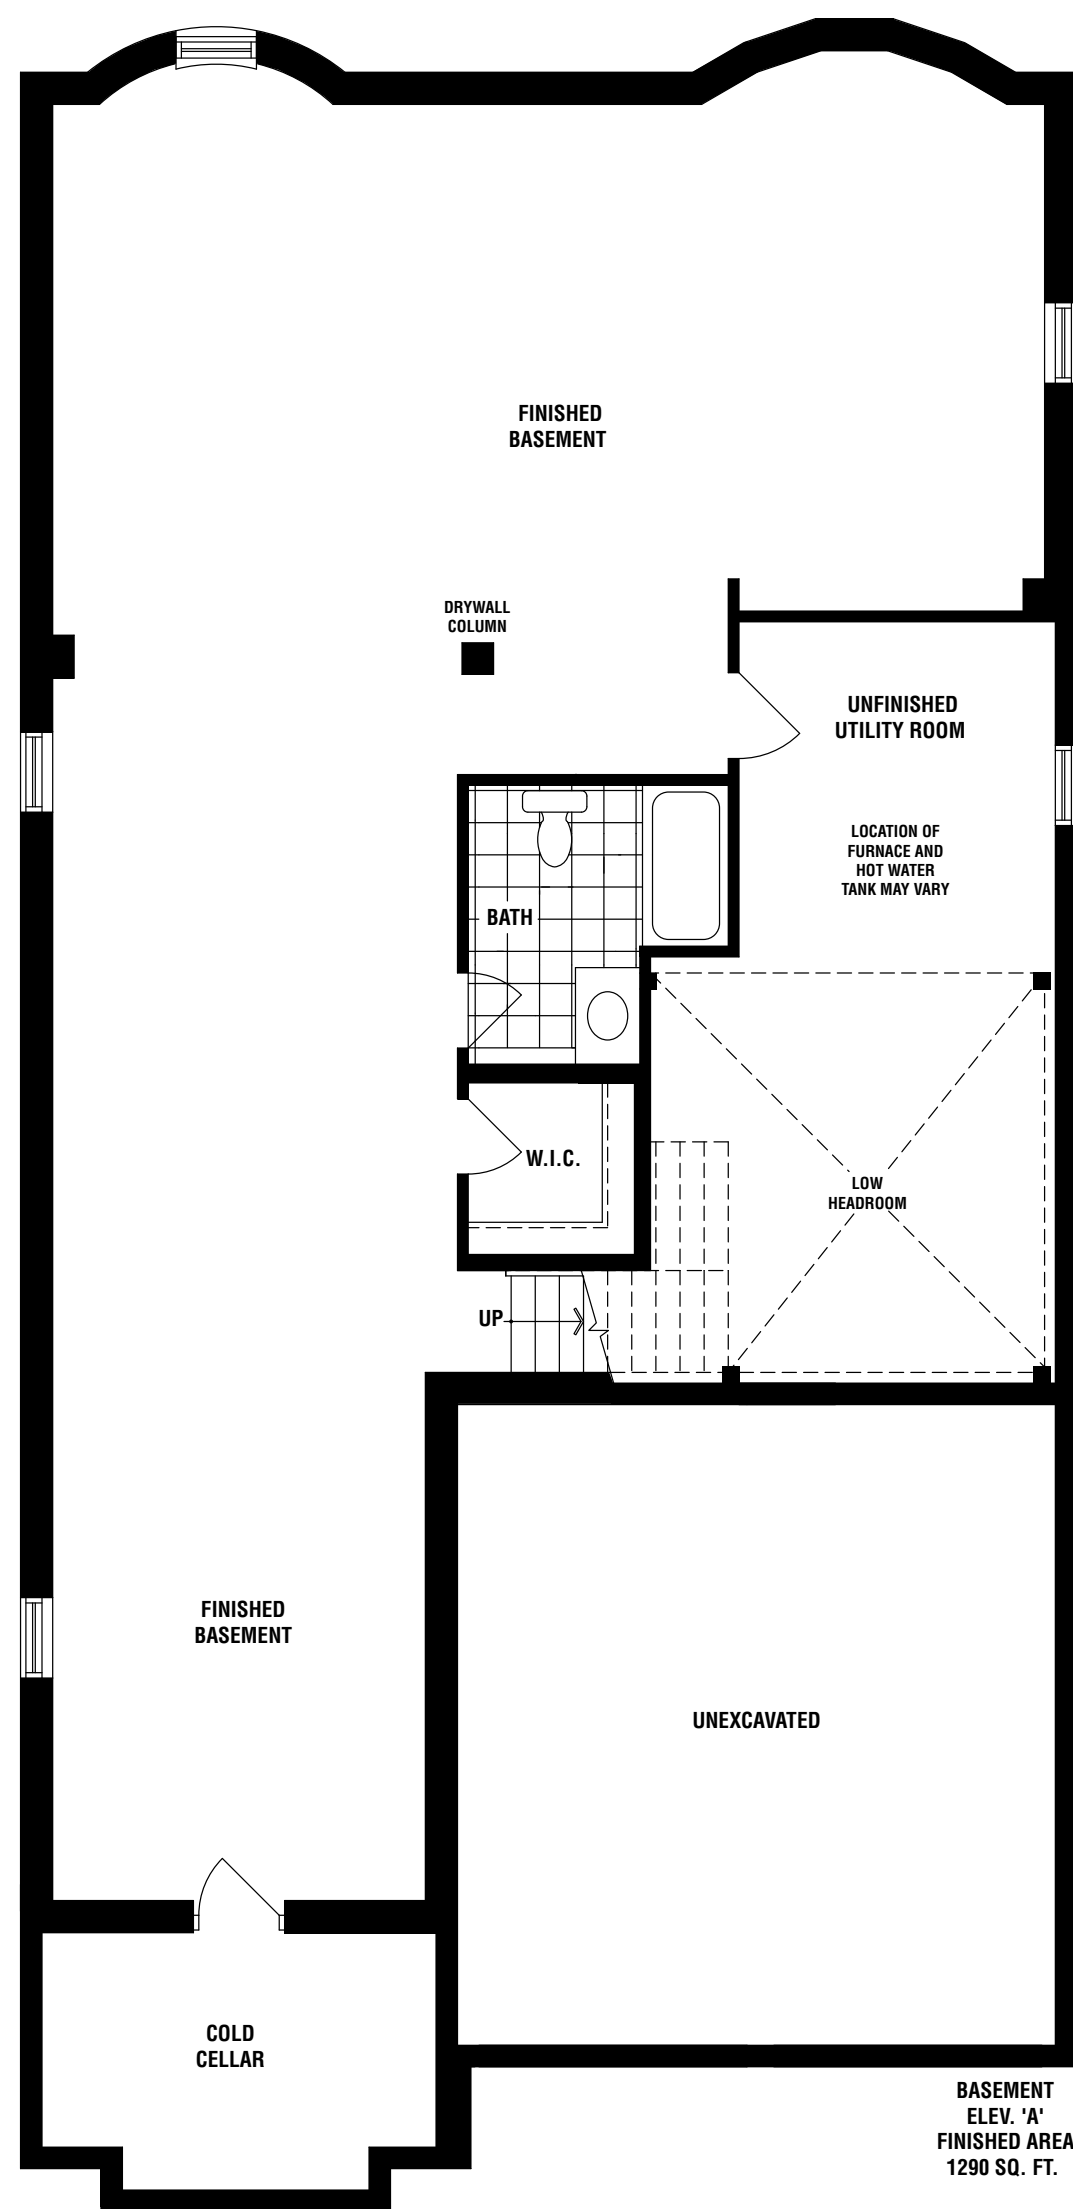


BASEMENT
ELEV. 'A'
FINISHED AREA
1290 SQ. FT.

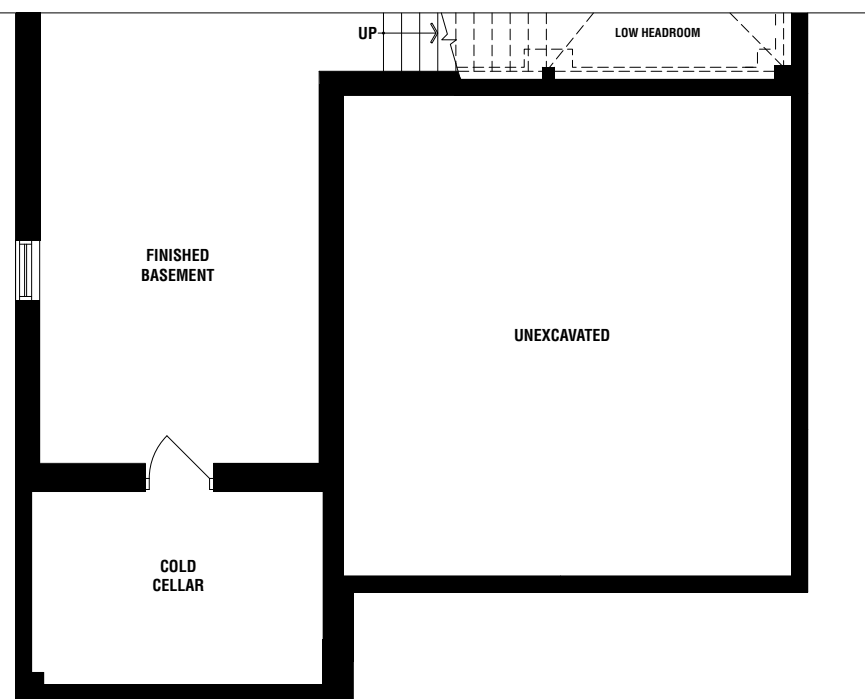


PARTIAL BASEMENT
ELEV. 'B'
FINISHED AREA
1290 SQ. FT.

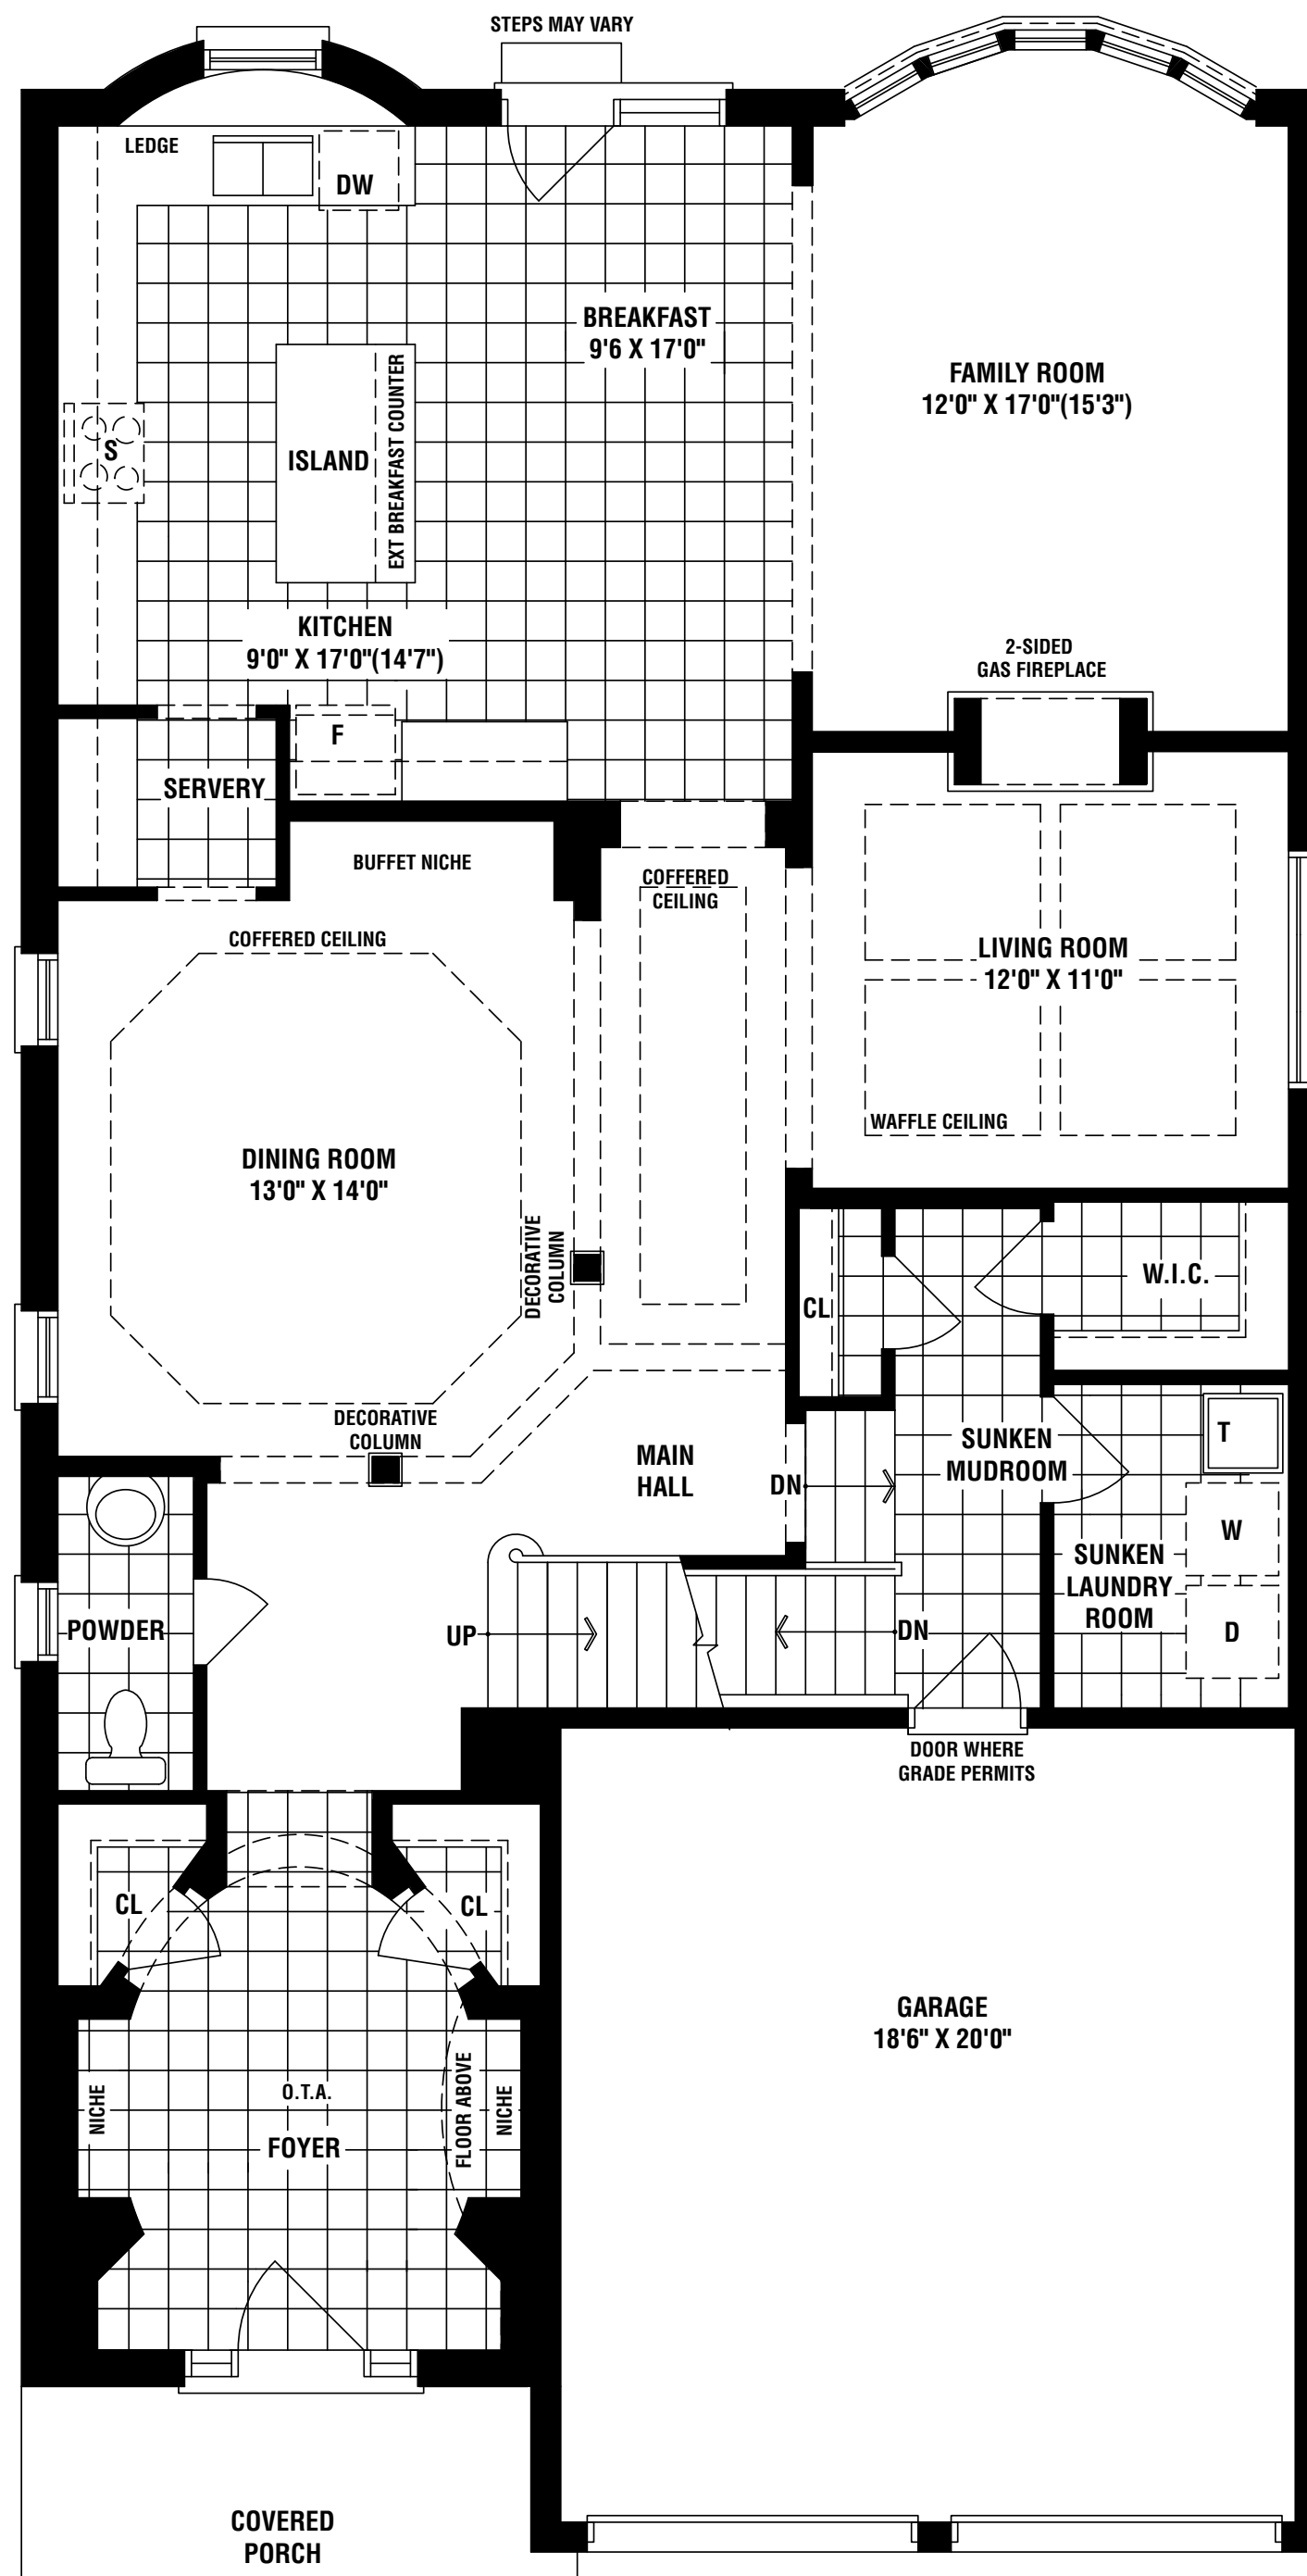


GROUND FLOOR
ELEV. 'A'

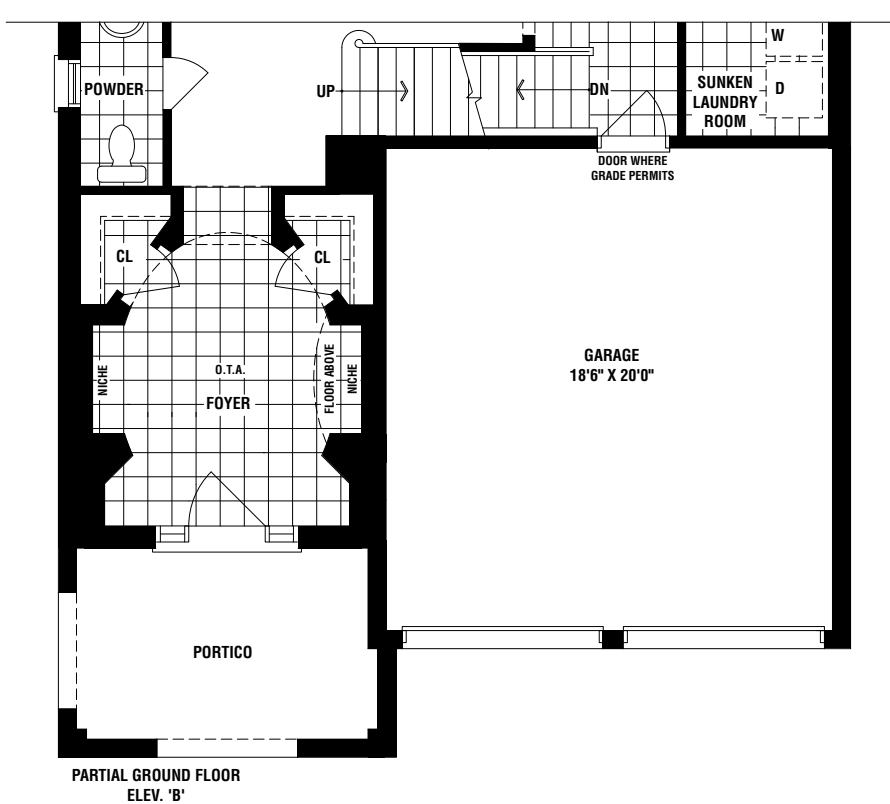

PARTIAL GROUND FLOOR
ELEV. 'B'

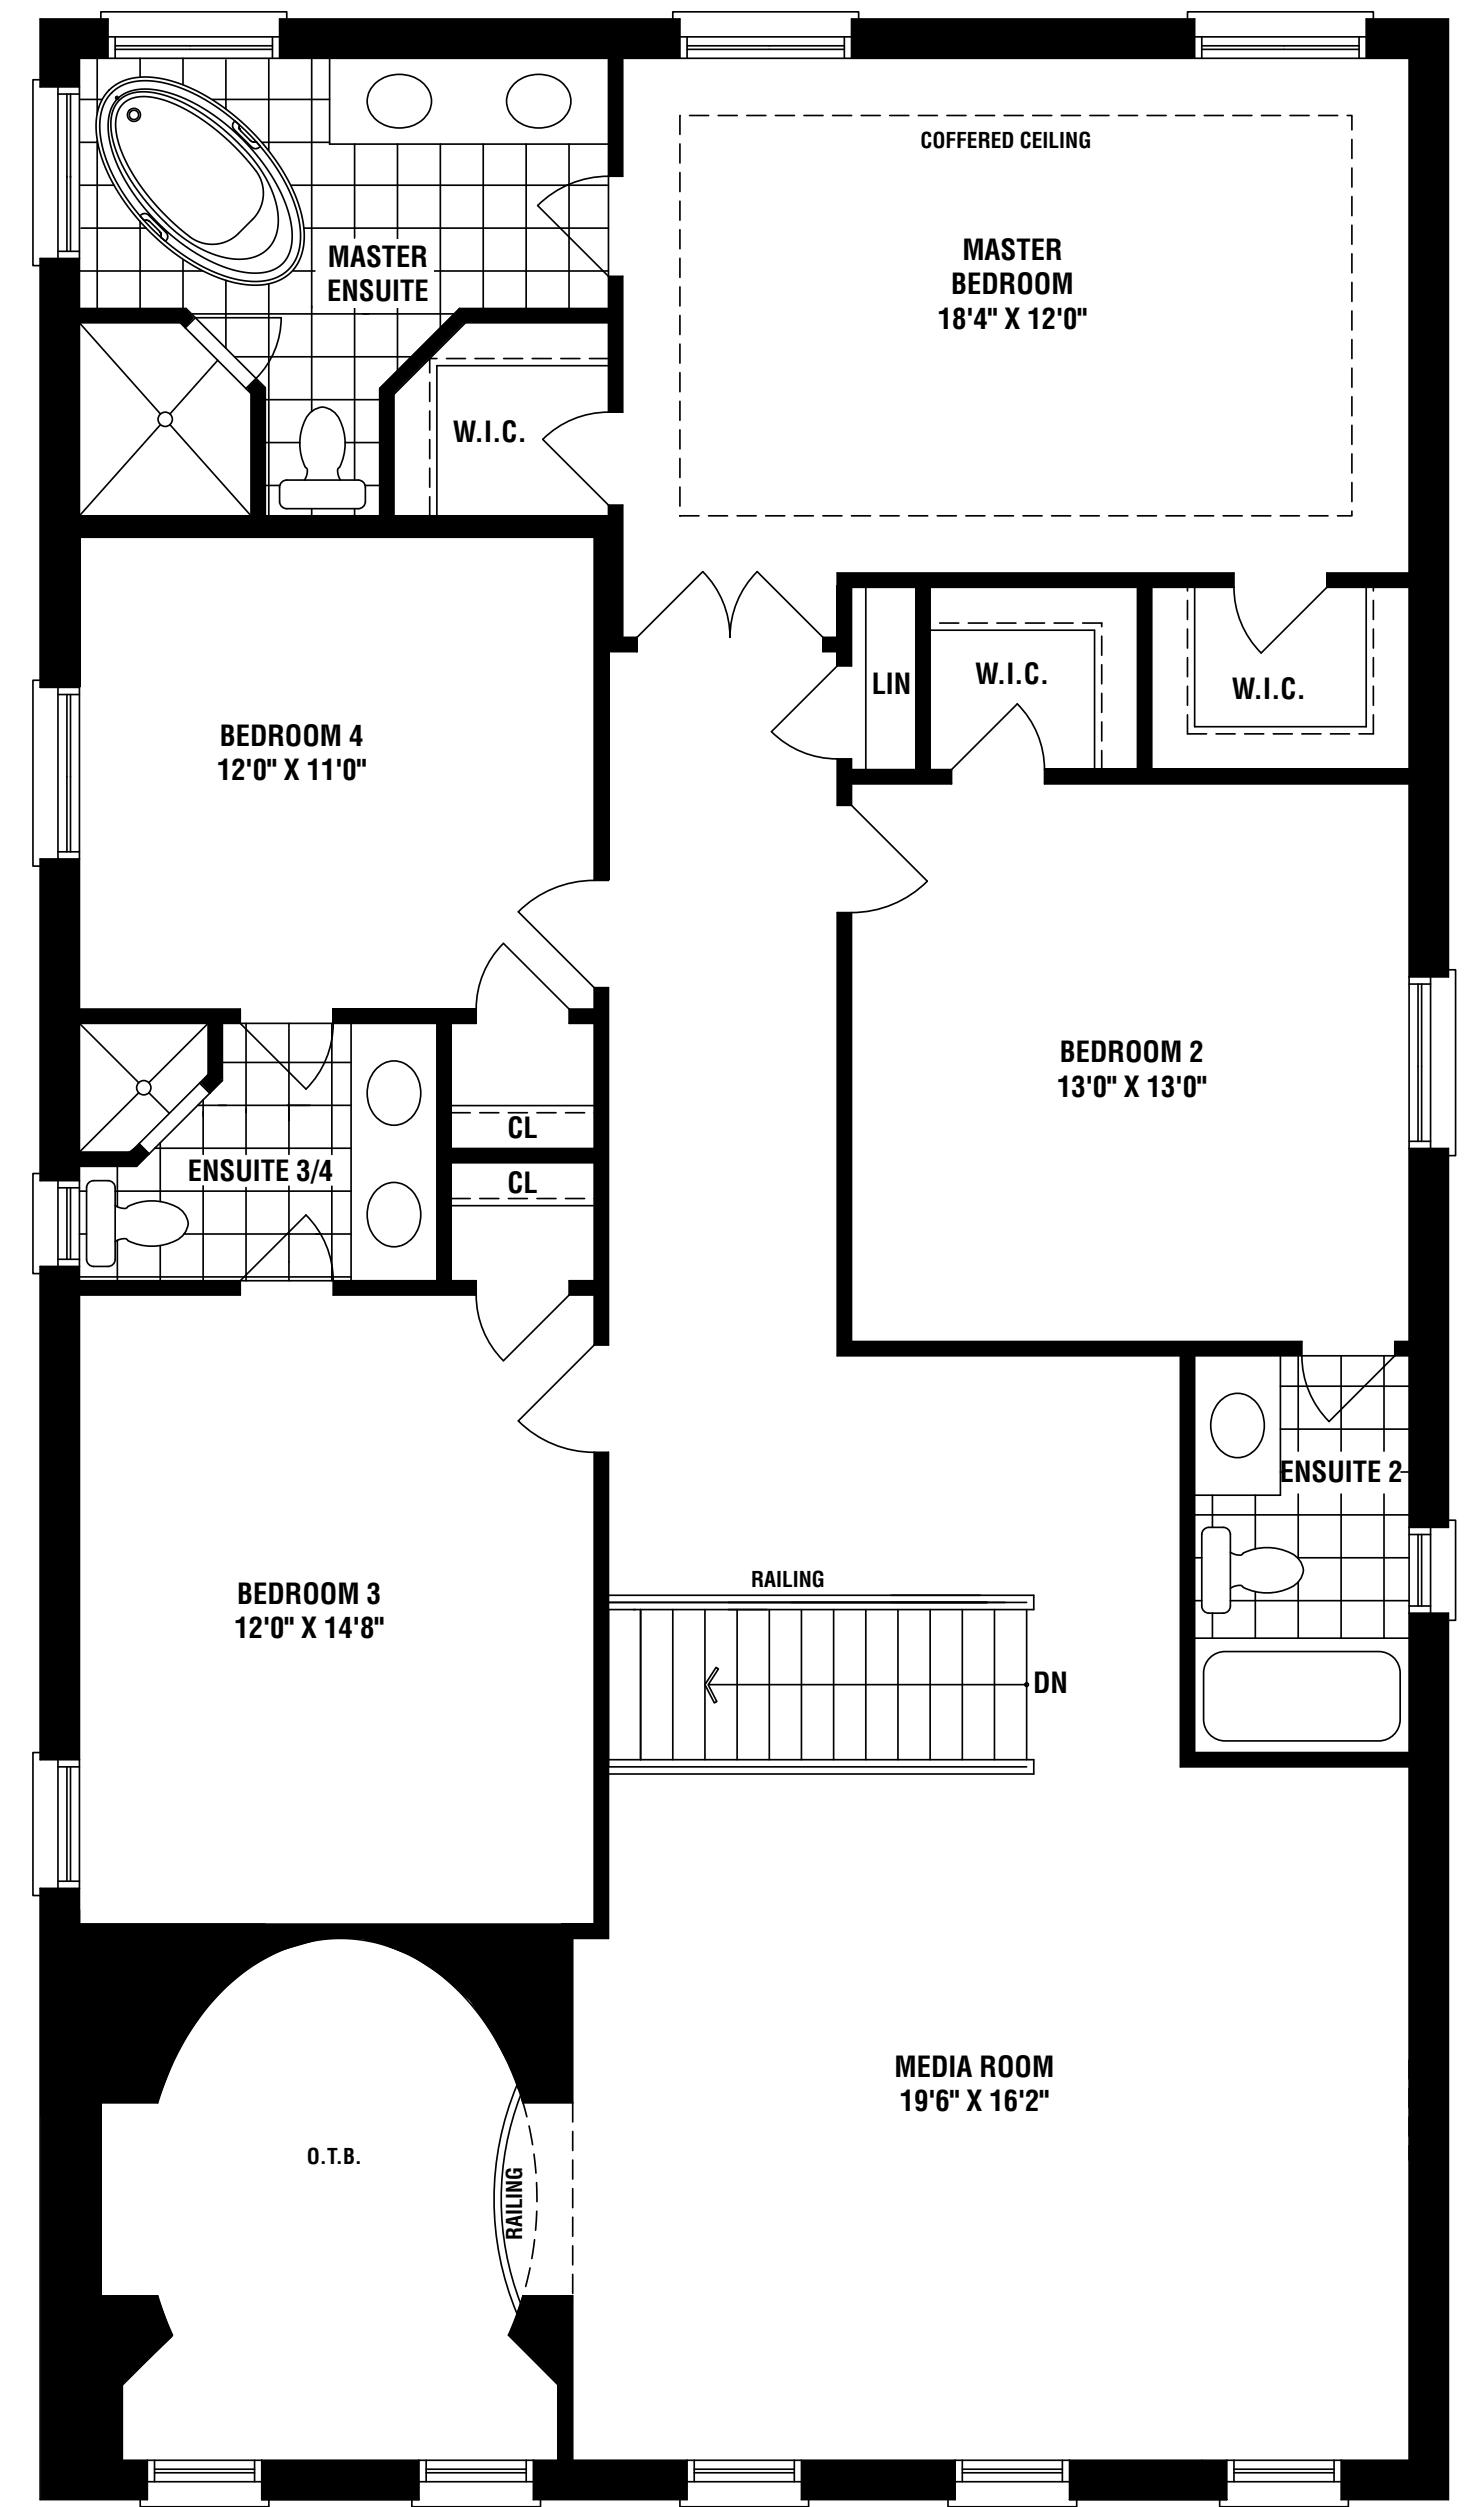

SECOND FLOOR
ELEV. 'A'

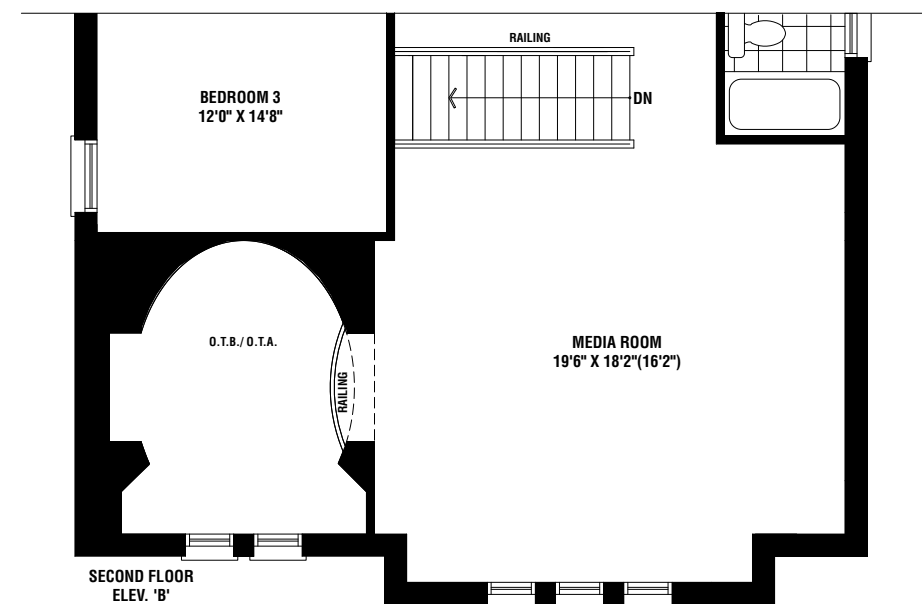

SECOND FLOOR
ELEV. 'B'