


LUMLEY


4046 / 4069 SQ. FT.

ELEV. A ELEV. B


INCLUDES 869 SQ. FT. OF FINISHED AREA IN BASEMENT

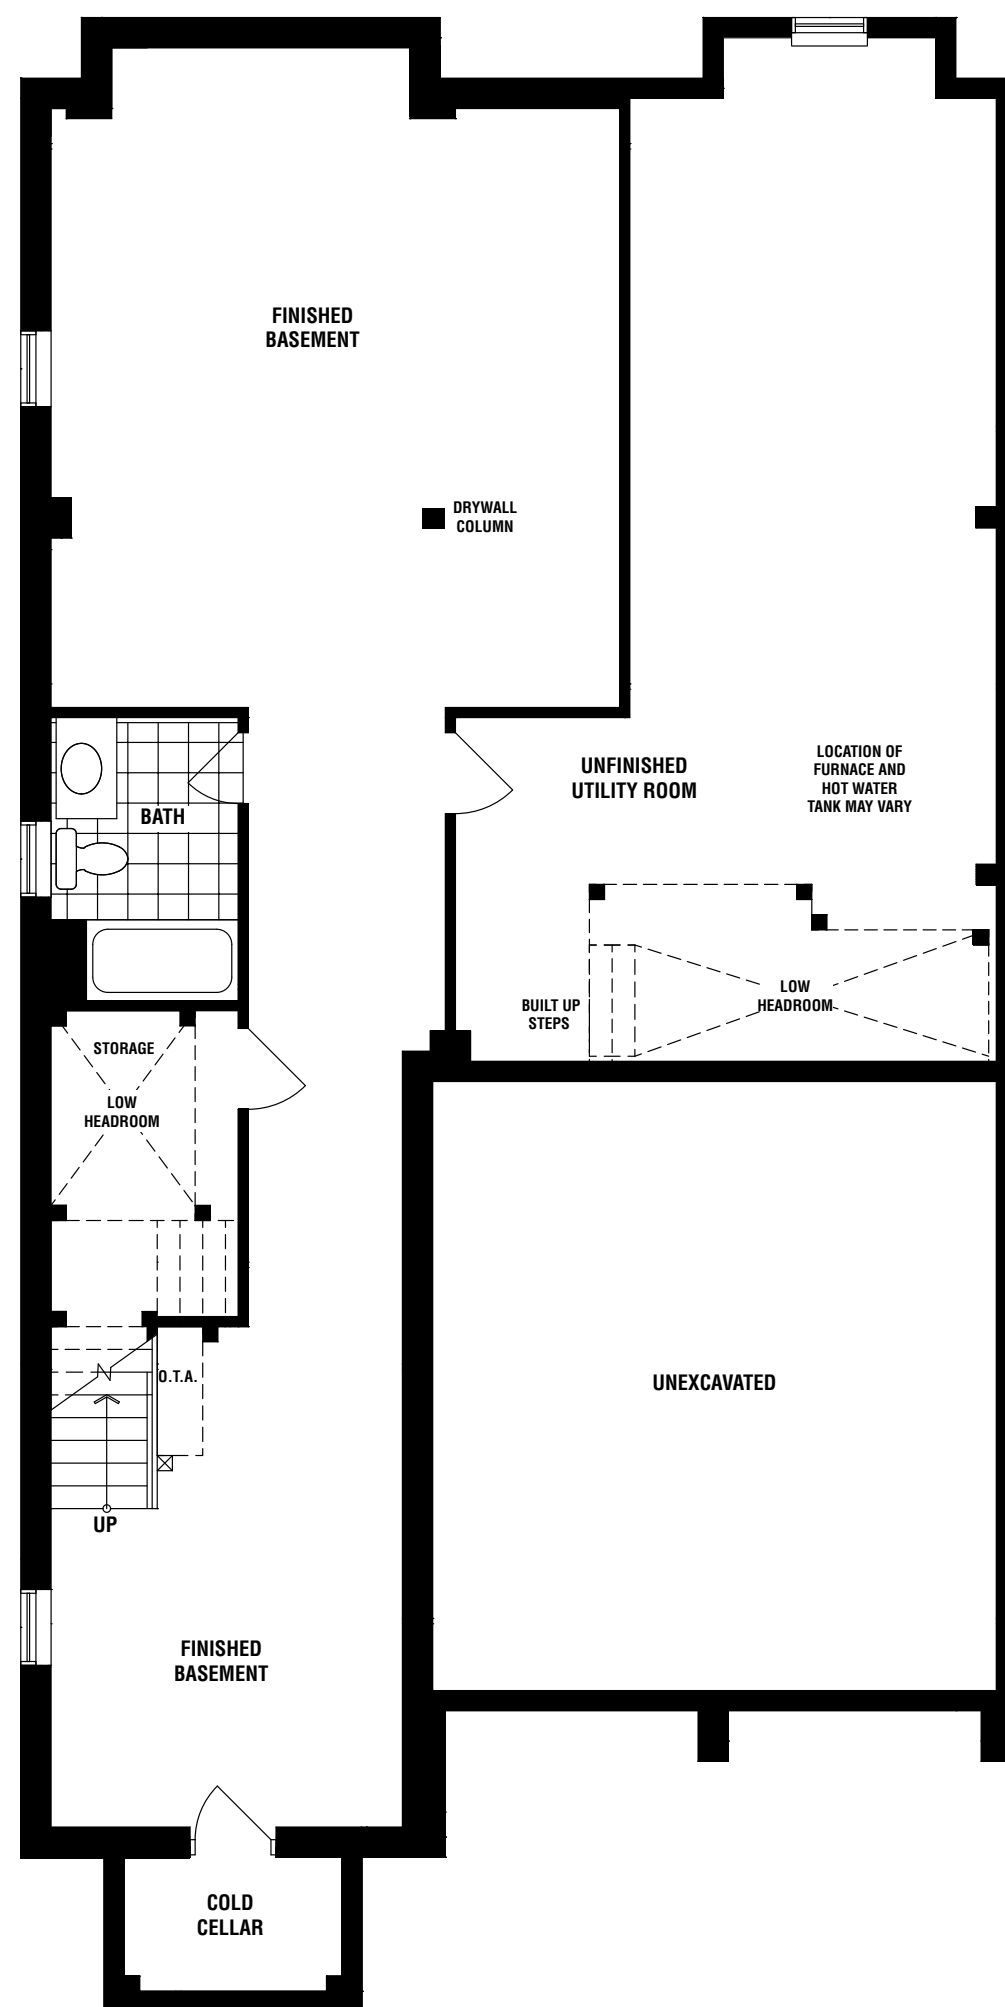


BASEMENT
ELEV. 'A'
FINISHED AREA - 869 SQ. FT.

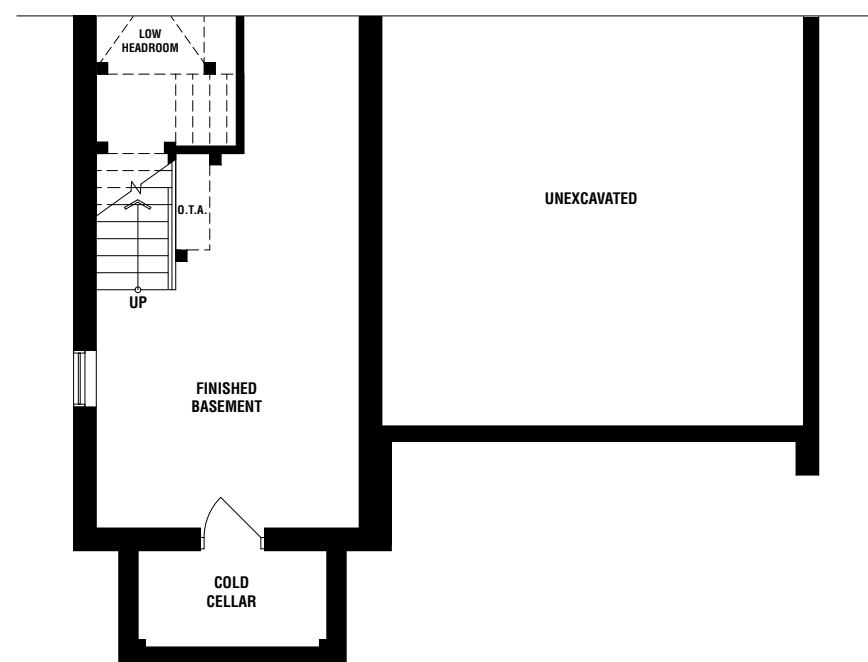


PART. BASEMENT
ELEV. 'B'
FINISHED AREA - 869 SQ. FT.

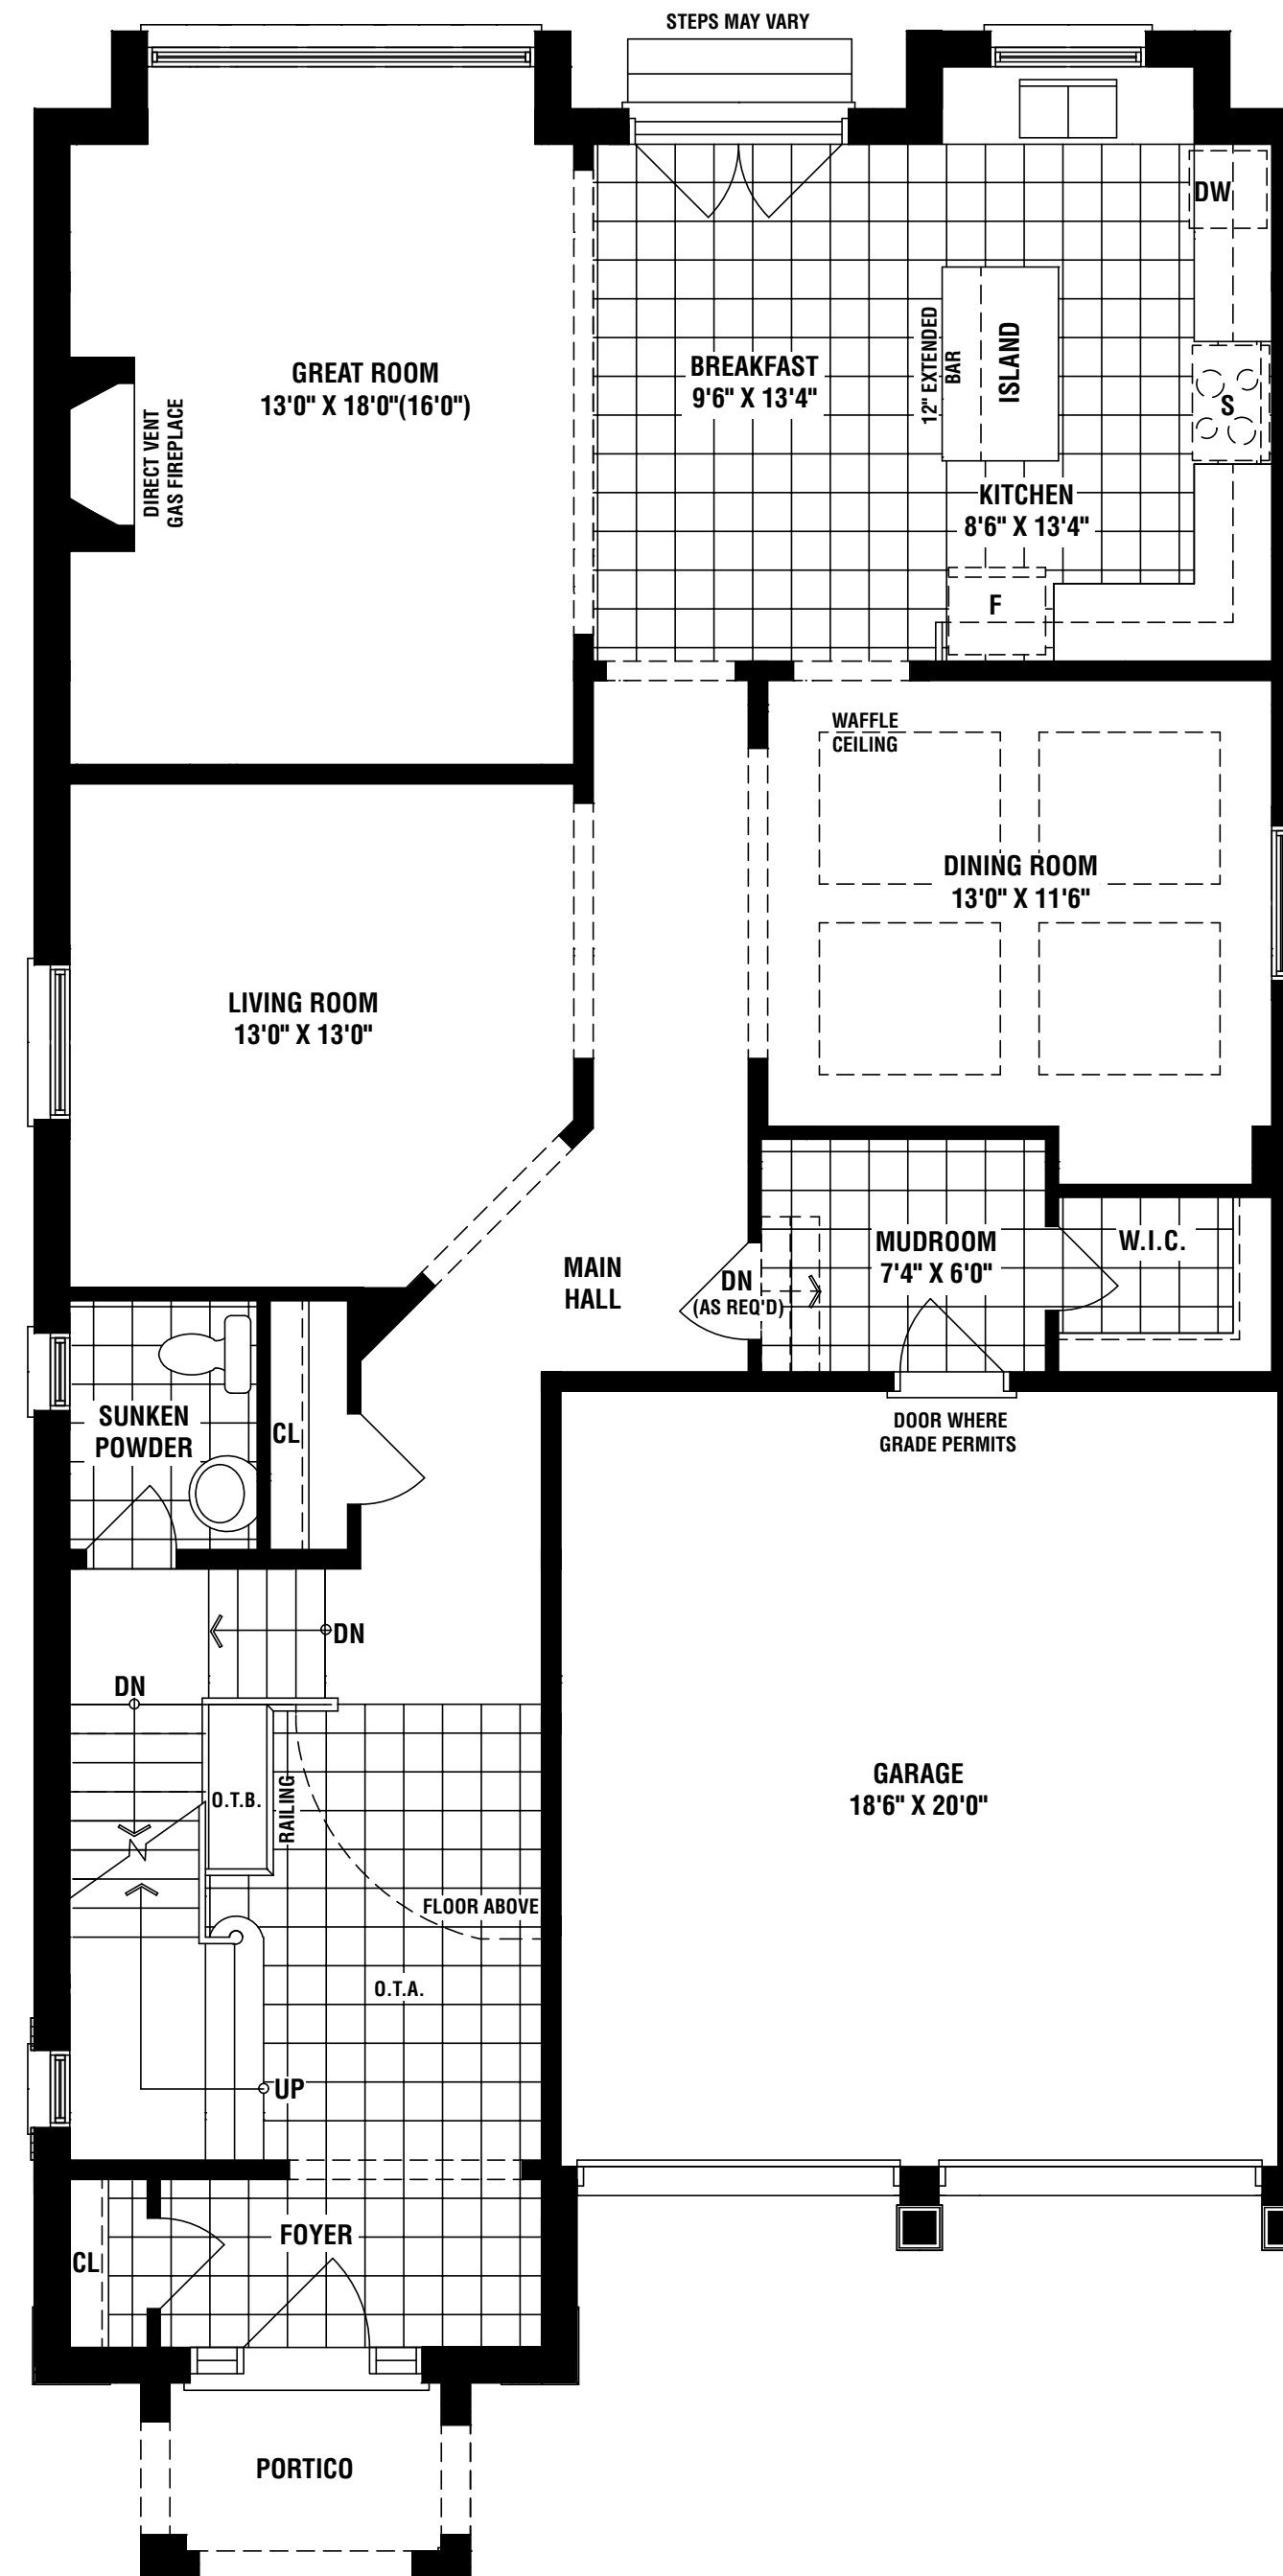


GROUND FLOOR
ELEV. 'A'

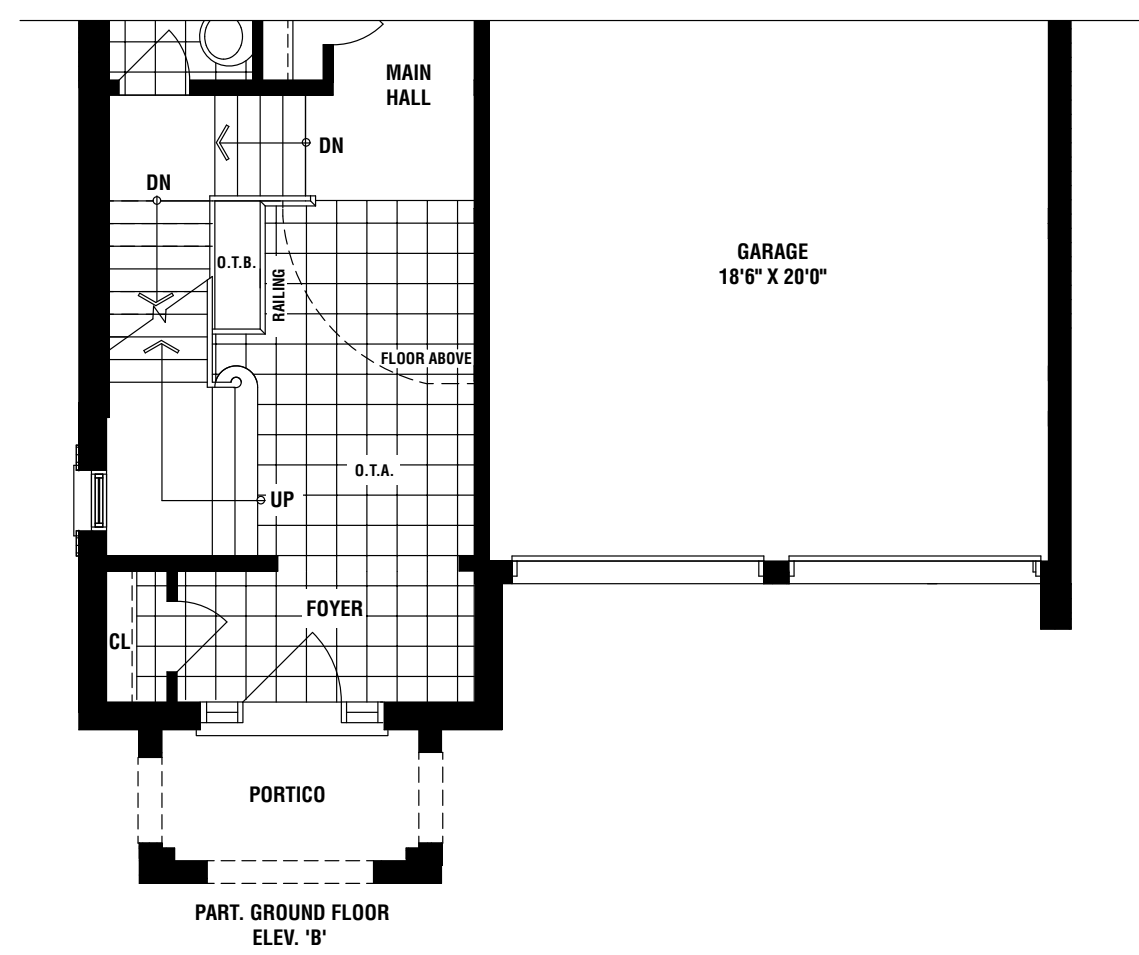

PART. GROUND FLOOR
ELEV. 'B'

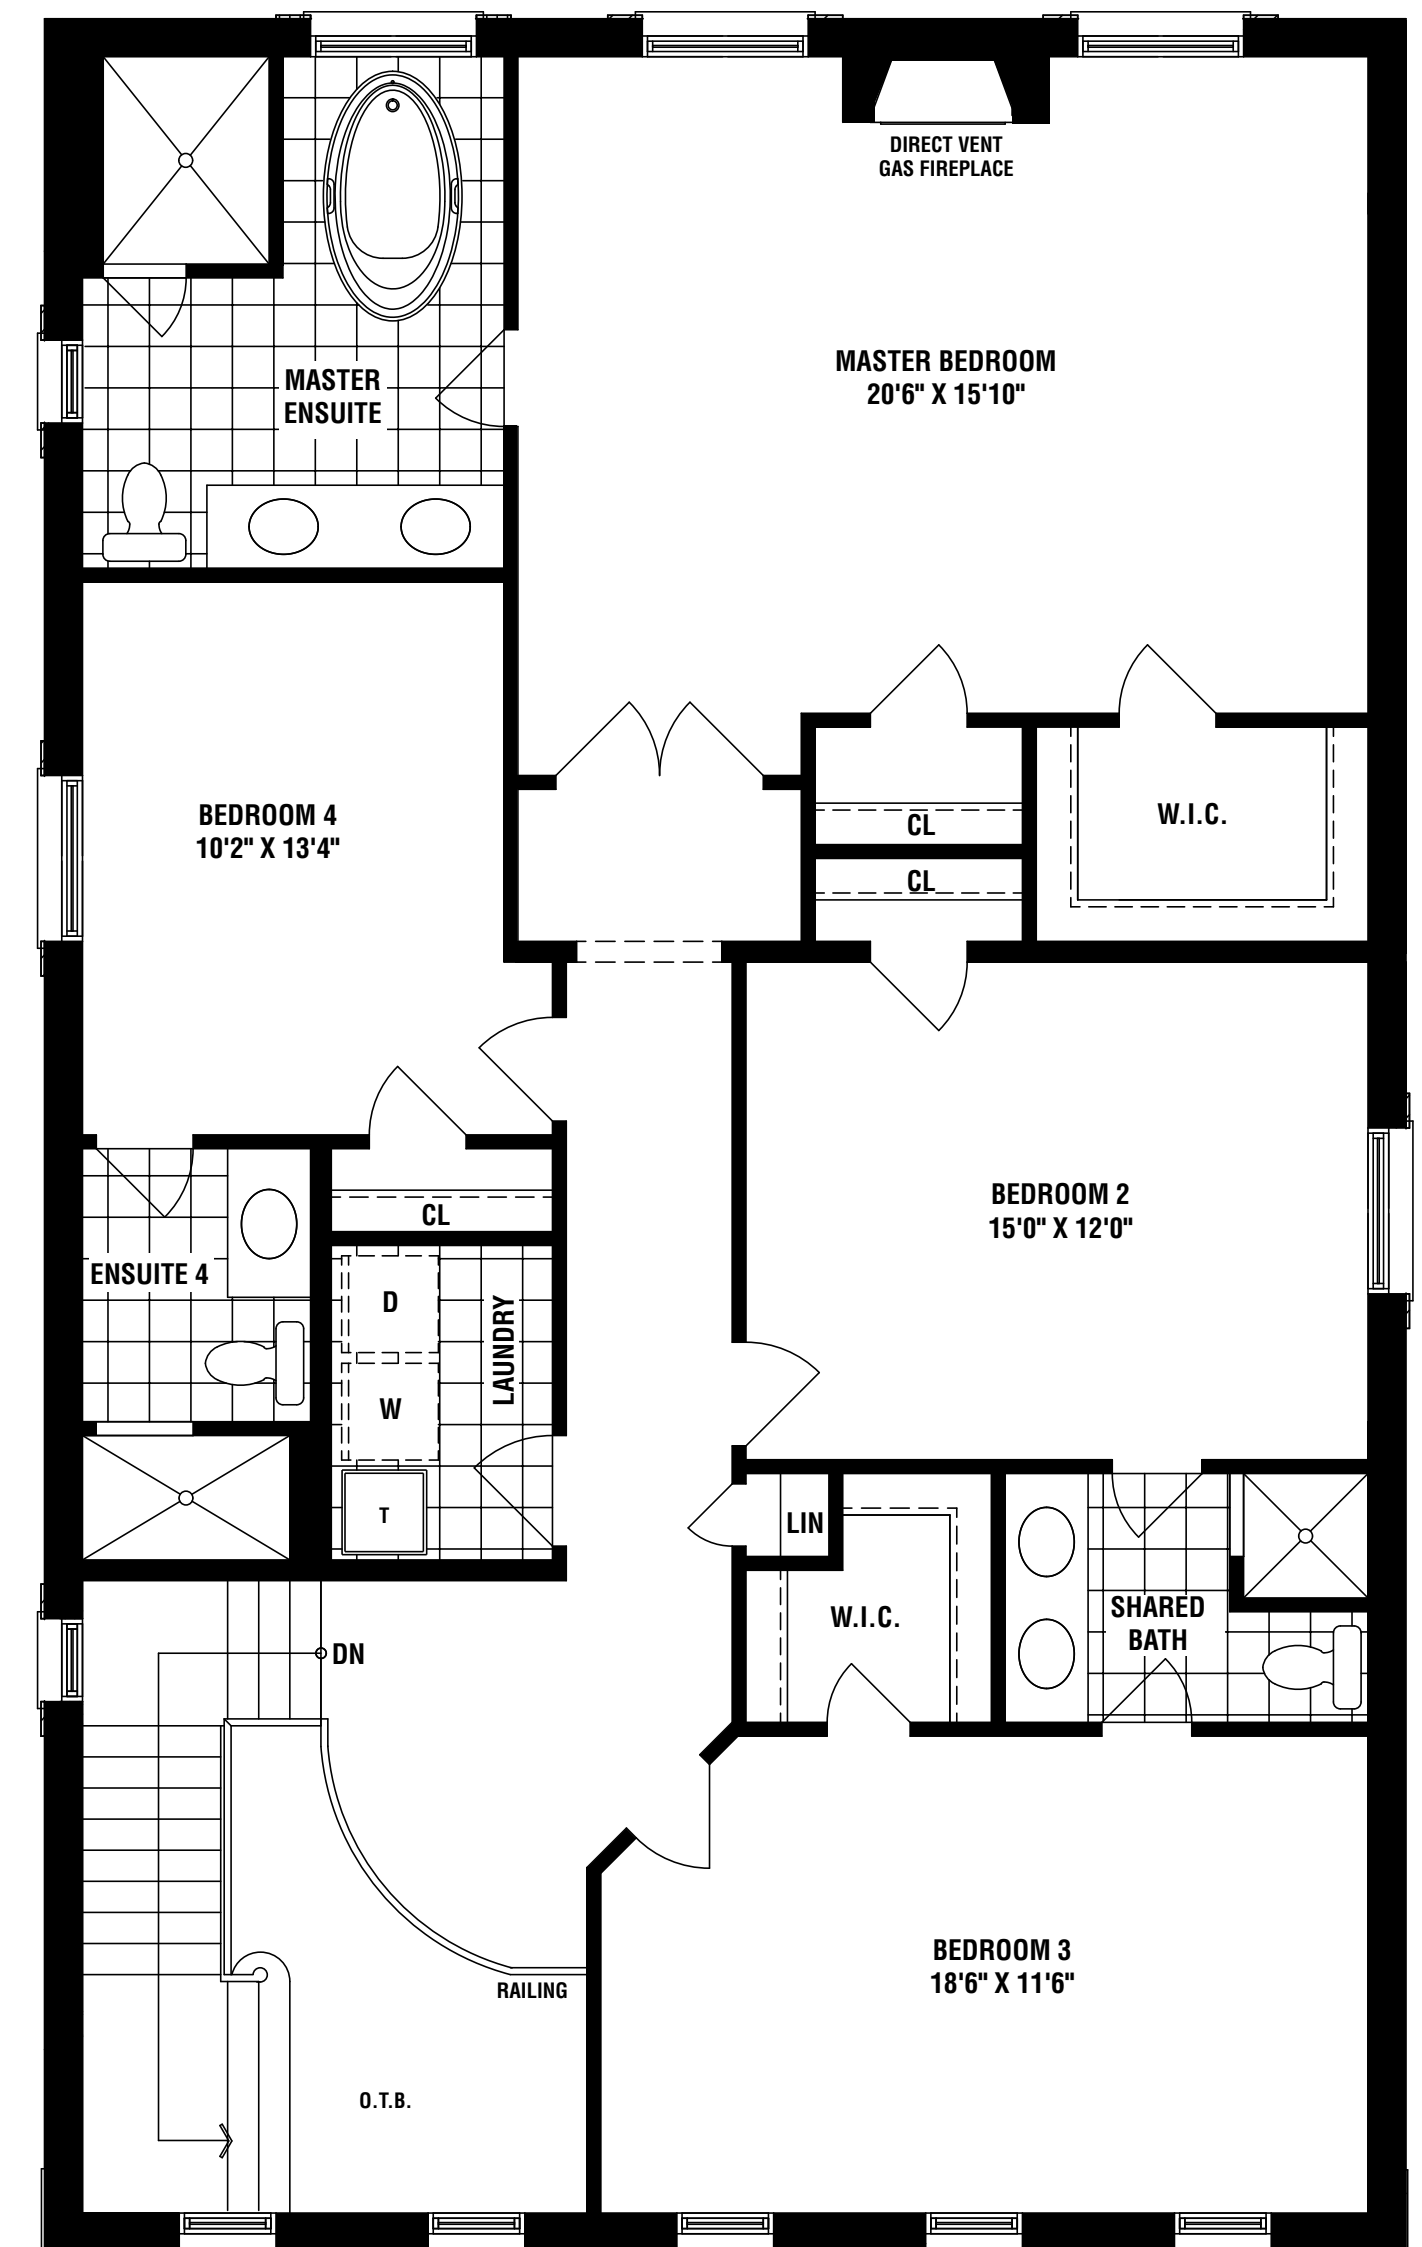

SECOND FLOOR
ELEV. 'A'

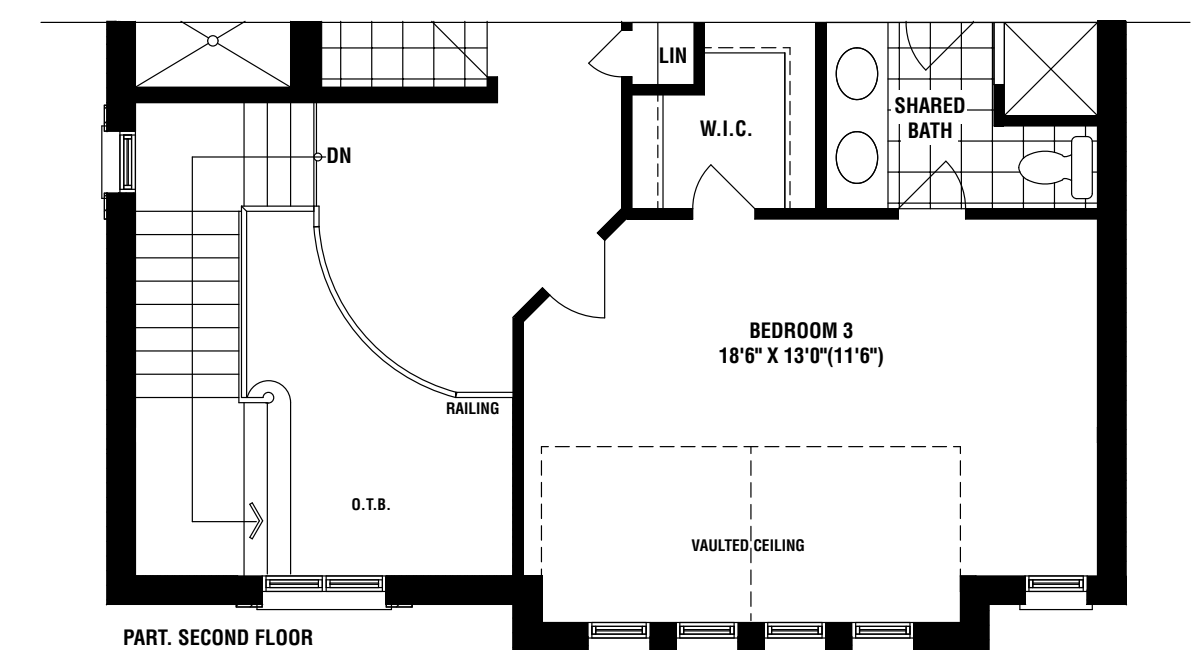

PART. SECOND FLOOR
ELEV. 'B'